


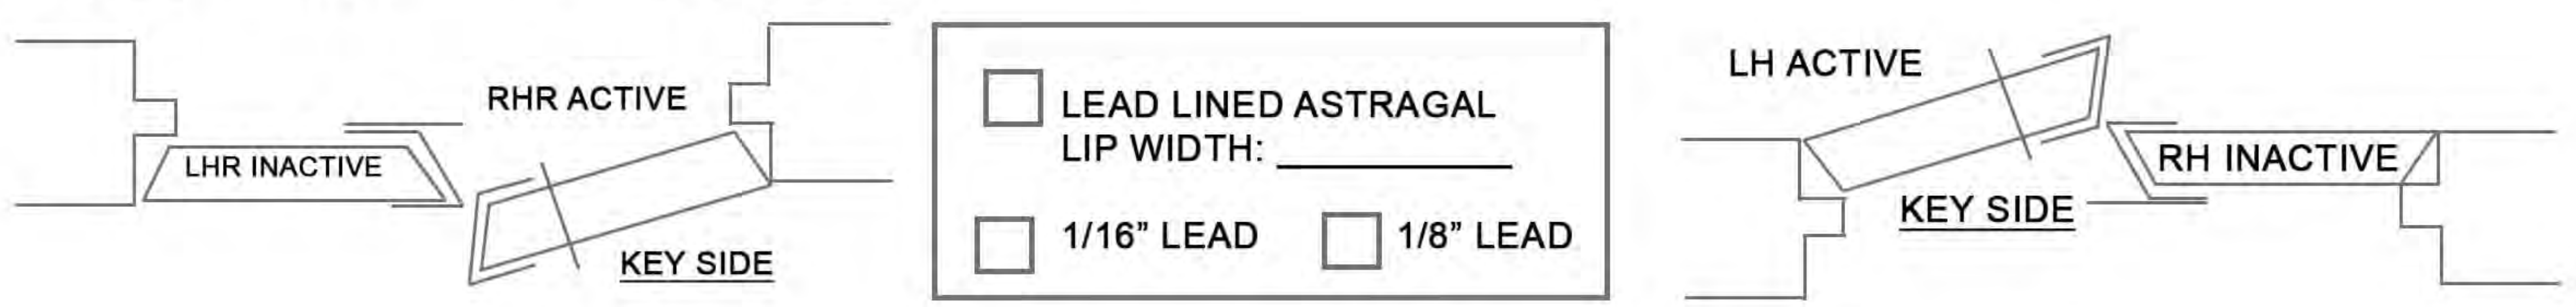

207 212 217 219 LH/RHR Active

Customer: _____ Door Item: _____
 Door #: _____ Date Req.: _____
 P.O.: _____ Drawn By: _____
 Accessory Item #: _____ Date: _____
 No. of Sets Req.: _____ Accessory Item #: _____

Std. Beige Special Color _____
 No Paint Veneer _____




ALL DIMENSIONS ARE FROM TOP OF DOOR.

INACTIVE DOOR

ACTIVE DOOR

DOOR: 1-3/4" 1-13/16" OTHER: _____
 SQUARE ← Mark for Square Channel → SQUARE

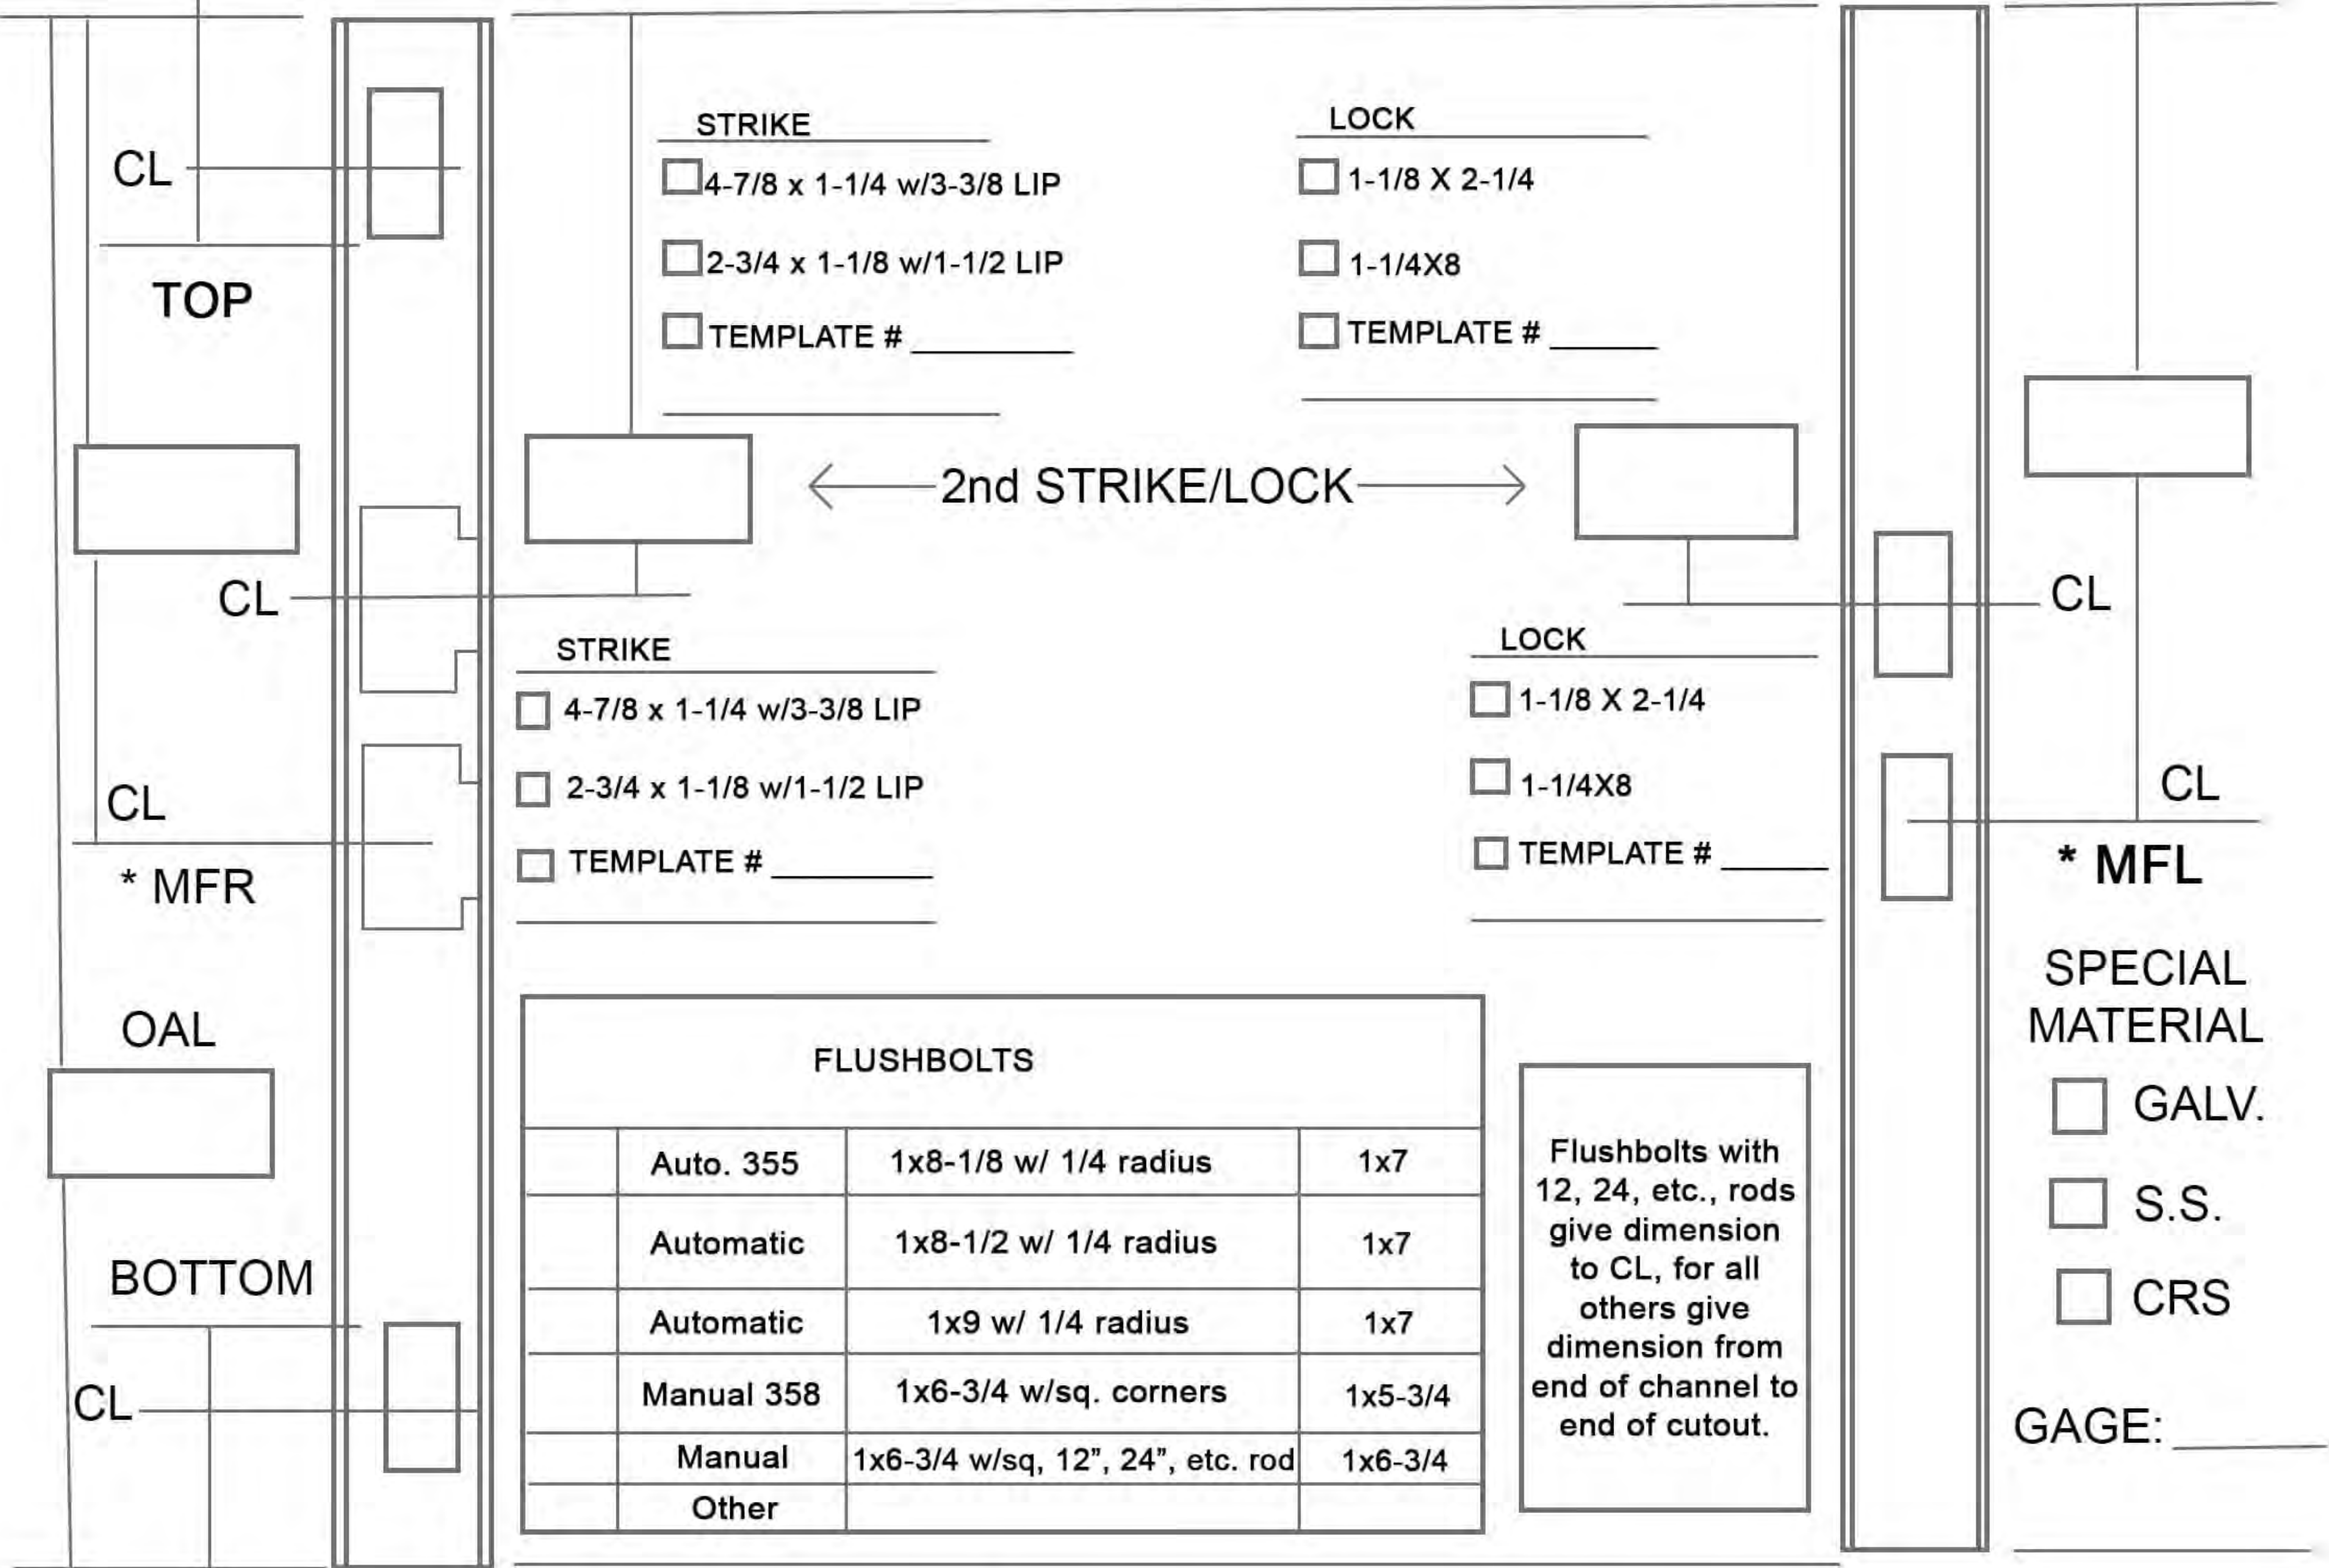

(* This Information is for MACHINING REFERENCE ONLY